


B ELEVATION A-A
SCALE 1: 20

HP Plotter A0 Title - January 2015

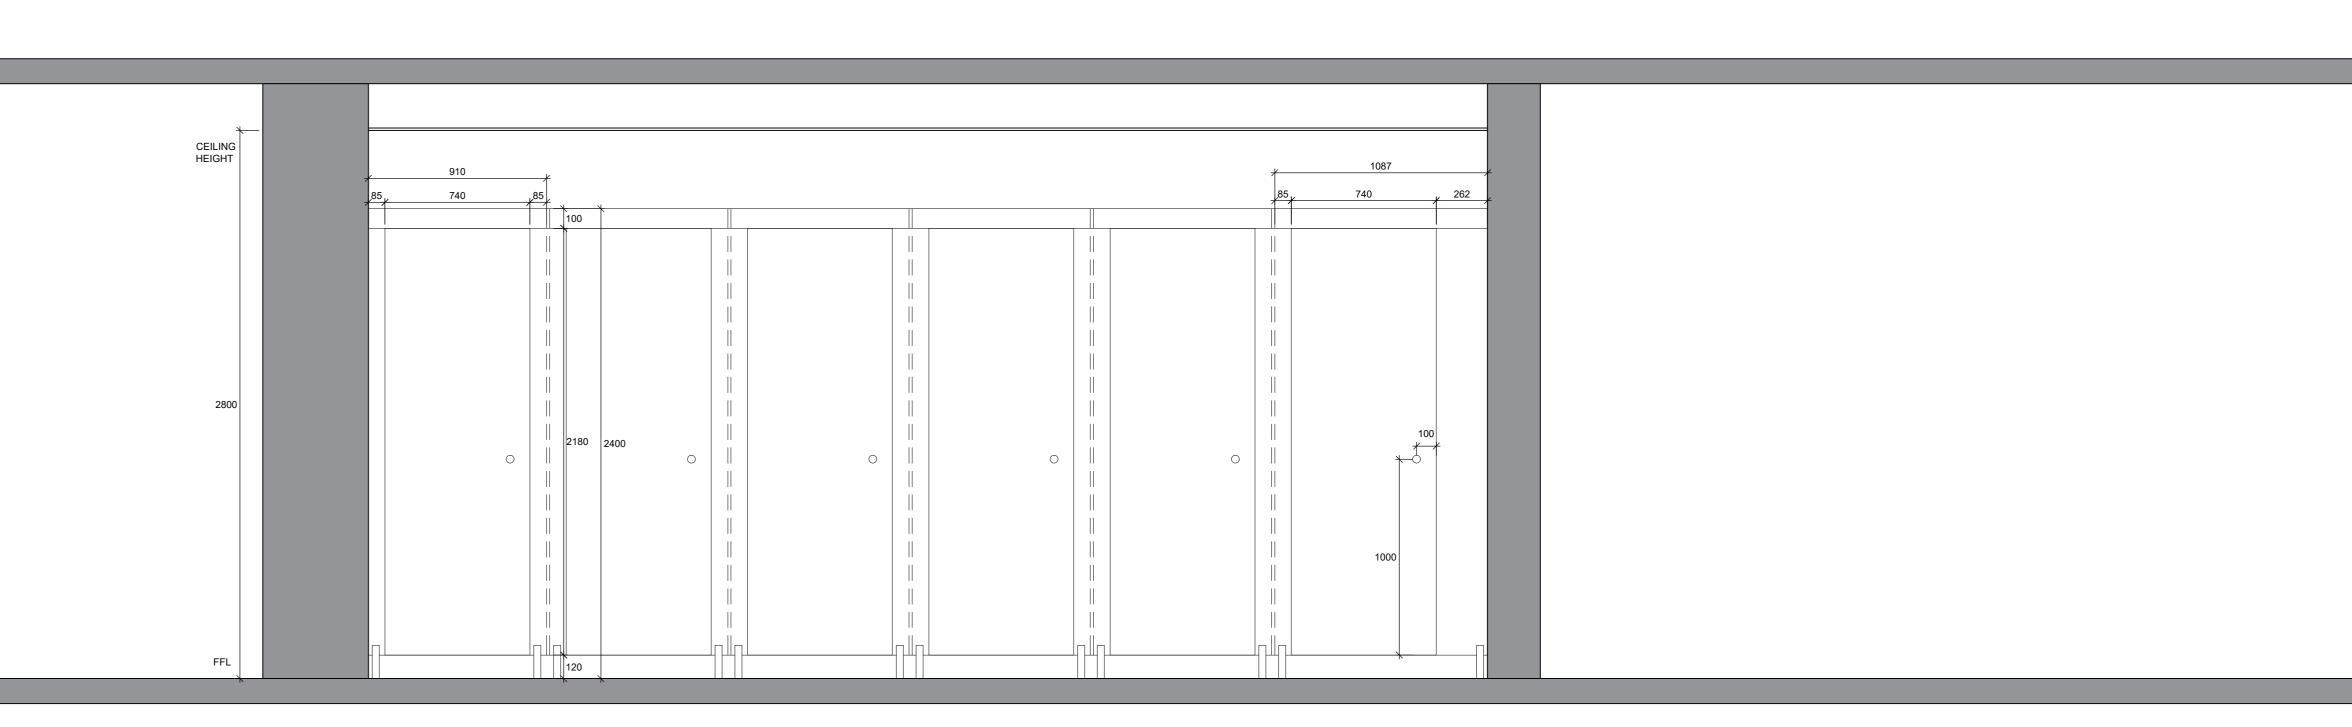

E ELEVATION D-D
SCALE 1: 20 NEW FULL LENGTH FRAMELESS MIRROR TO BE FIXED TO WALL. NO FIXINGS VISIBLE -16MM MDF BOARD TO BE DUCO SPRAYED MATT WHITE AND FIXED TO EXISTING WALL TO JOINER'S SPECIFICATION. DULUX SPEC TBC A/C LED STRIP TO BE PLACED IN LINE WITH GROUT LINE.LED STRIP TO BE FIXED SHAFT BETWEEN MDF BOARDS AND HAVE A COLOUR TEMPERATURE OF 4000K (B)— -900X900 GREY TILE WITH 1MM GREY GROUT LINE. TILE SPEC TBC -900X900 WHITE TILE WITH 1MM WHITE GROUT LINE. TILE SPEC TBC HANSGROPHE DECOR BASIN MIXER 70 CODE: HG31733223 CODF: —DURAVIT D-CODE UNDERMOUNT BASIN CODE: DV03955500282 NEW STUDS AND TRACKS WITH 12,5MM MOISTURE —DURAVIT ARCHITEC WALL HUNG PAN RESISTANT BOARD FROM 632 FFL TO U/S OF SOFFIT T "EXTEND" COLUMN BY HUNG 450MM FROM TOP OF TOILET TO CODE: DV2536090000 OVERBOARD COLUMN 750 -MIRROR TO BE FIXED AND ALIGNED WITH (C)— UNDERSIDE OF BEAM AND CENTRE OF **BASIN** FEMALE TOILETS -20MM EEZIQUARTZ SPARKLE COUNTERTOP AND BACKSPLASH. COUNTERTOP EDGE TO BE MITRED

revision description date

Dimensions to be checked on site prior to fabrication.
No dimensions to be scaled from this drawing.
Report all discrepancies to Collaboration.

COLLABORATION

First Floor, Swindon House, 179 Buitengracht Street, Cape Town Tel: 0027 21 448 8686

BATHROOM ELEVATION

WESGRO

SEVENTH FLOOR

MEDIA 24 BUILDING

ERF 244

40 HEERENGRACHT STREET, CAPE TOWN

P/1982/07/ELE101

drawing number

A PLAN SCALE 1: 20